


- PAVING / KERBS - EXISTING LIFTED AND LAID TO NEW LEVELS**
(Detailed photographic survey to be completed by contractor prior to lifting)
- Yorkstone FLAGS
Some replacement of damaged blocks maybe required and paving pattern to match existing.
 - Concrete FLAGS
Some replacement of damaged blocks maybe required and paving pattern to match existing.
 - Granite KERBS
Relay to new levels. Existing dropper also slightly relocated and to new levels.
- PAVING - NEW**
- Yorkstone FLAGS.
 - Yorkstone SETTS.
 - Concrete FLAGS Charcon Ecopave or similar approved.
 - Asphalt.
 - Yorkstone.
 - Granite (Pink). Re use from adjacent areas where possible.
 - Concrete (Standard).
- KERBS / CHANNELS**
- Yorkstone.
 - Granite (Pink). Re use from adjacent areas where possible.
 - Concrete (Standard).
- HAZARD PAVING**
- Yorkstone (buff) blister.
 - Granite (red) blister. Re use from adjacent areas where possible.
 - Concrete (red) blister.
 - Concrete (buff) blister.
 - Corduroy paving (buff)
- OTHER**
- Utility cover, infill with adjacent material where possible and set to new levels (subject to further detailed design).
 - Existing trees.
 - Indicative construction boundary.
 - Highway boundary.
 - High friction road surface.
 - Grasscrete

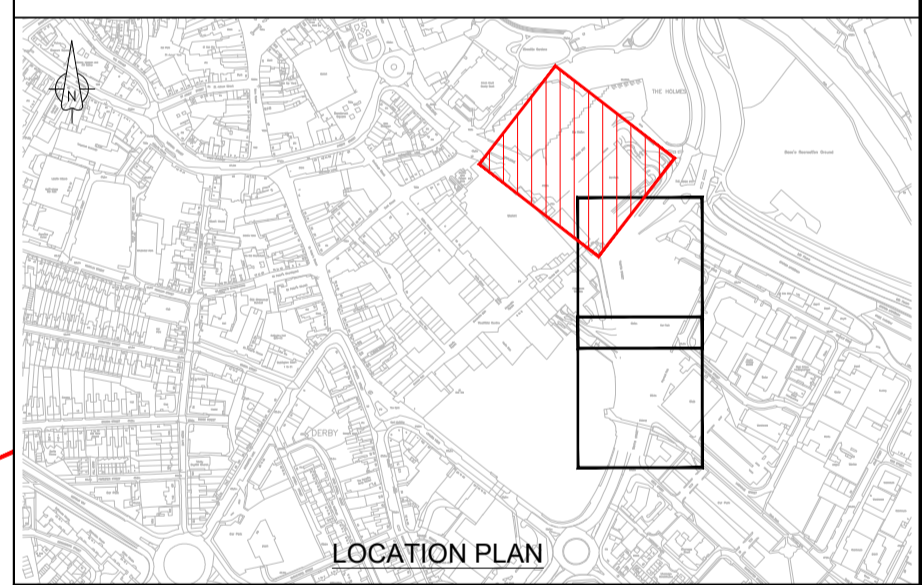

Rev	Rev. Date	Purpose of revision	Drawn	Checked	Rev'd	Appr'd
P01	23/09/22	FOR ACCEPTANCE	KG	ES	MD	MD
P02	07/10/22	FOR ACCEPTANCE	CS	ES	MD	MD

Designer:
Jacobs
 7th Floor, 2 Colmore Square, 38 Colmore Circus
 Queensway, Birmingham, B4 6BN
 Tel:+44(0)121 237 4000 www.jacobs.com

Client:
Derby City Council **EUROVIA CONTRACTING**

Project:
DERBY CITY COUNCIL MOBILITY PROGRAMME MORLEDGE


Drawing title:
LANDSCAPE SHEET 1 OF 3

Drawing status:
S3 - For Prin. Contractor/ Design Review

Scale: 1:250 **DO NOT SCALE**

Jacobs No. _____ Rev **P02**

Drawing number:
N257011-EURIL-3000-YY-DRW-DE-0001

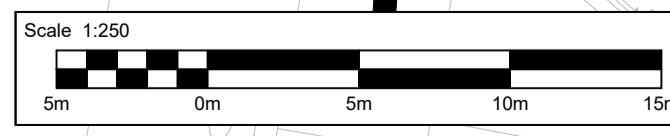

C:\working\jacobs-emea-01\dms60568N257011-EURIL-3000-YY-DRW-DE-0001.dwg - 07/10/2022 16:56:03 - Sheet 01 - Solowczuk

REPRODUCED FROM ORDNANCE SURVEY MAPS WITH PERMISSION FROM THE CONTROLLER OF HM STATIONERY OFFICE. CROWN COPYRIGHT AND DATABASE RIGHTS 2022 ORDNANCE SURVEY. 100029113

© Copyright 2022 Jacobs U.K. Limited. The concepts and information contained in this document are the property of Jacobs. Use or copying of this document in whole or in part without the written permission of Jacobs constitutes an infringement of copyright. Limitation: This drawing has been prepared on behalf of, and for the exclusive use of, Jacobs' Client, and is subject to, and issued in accordance with, the provisions of the contract between Jacobs and the Client. Jacobs accepts no liability or responsibility whatsoever for, or in respect of, any use of, or reliance upon, this drawing by any third party.