
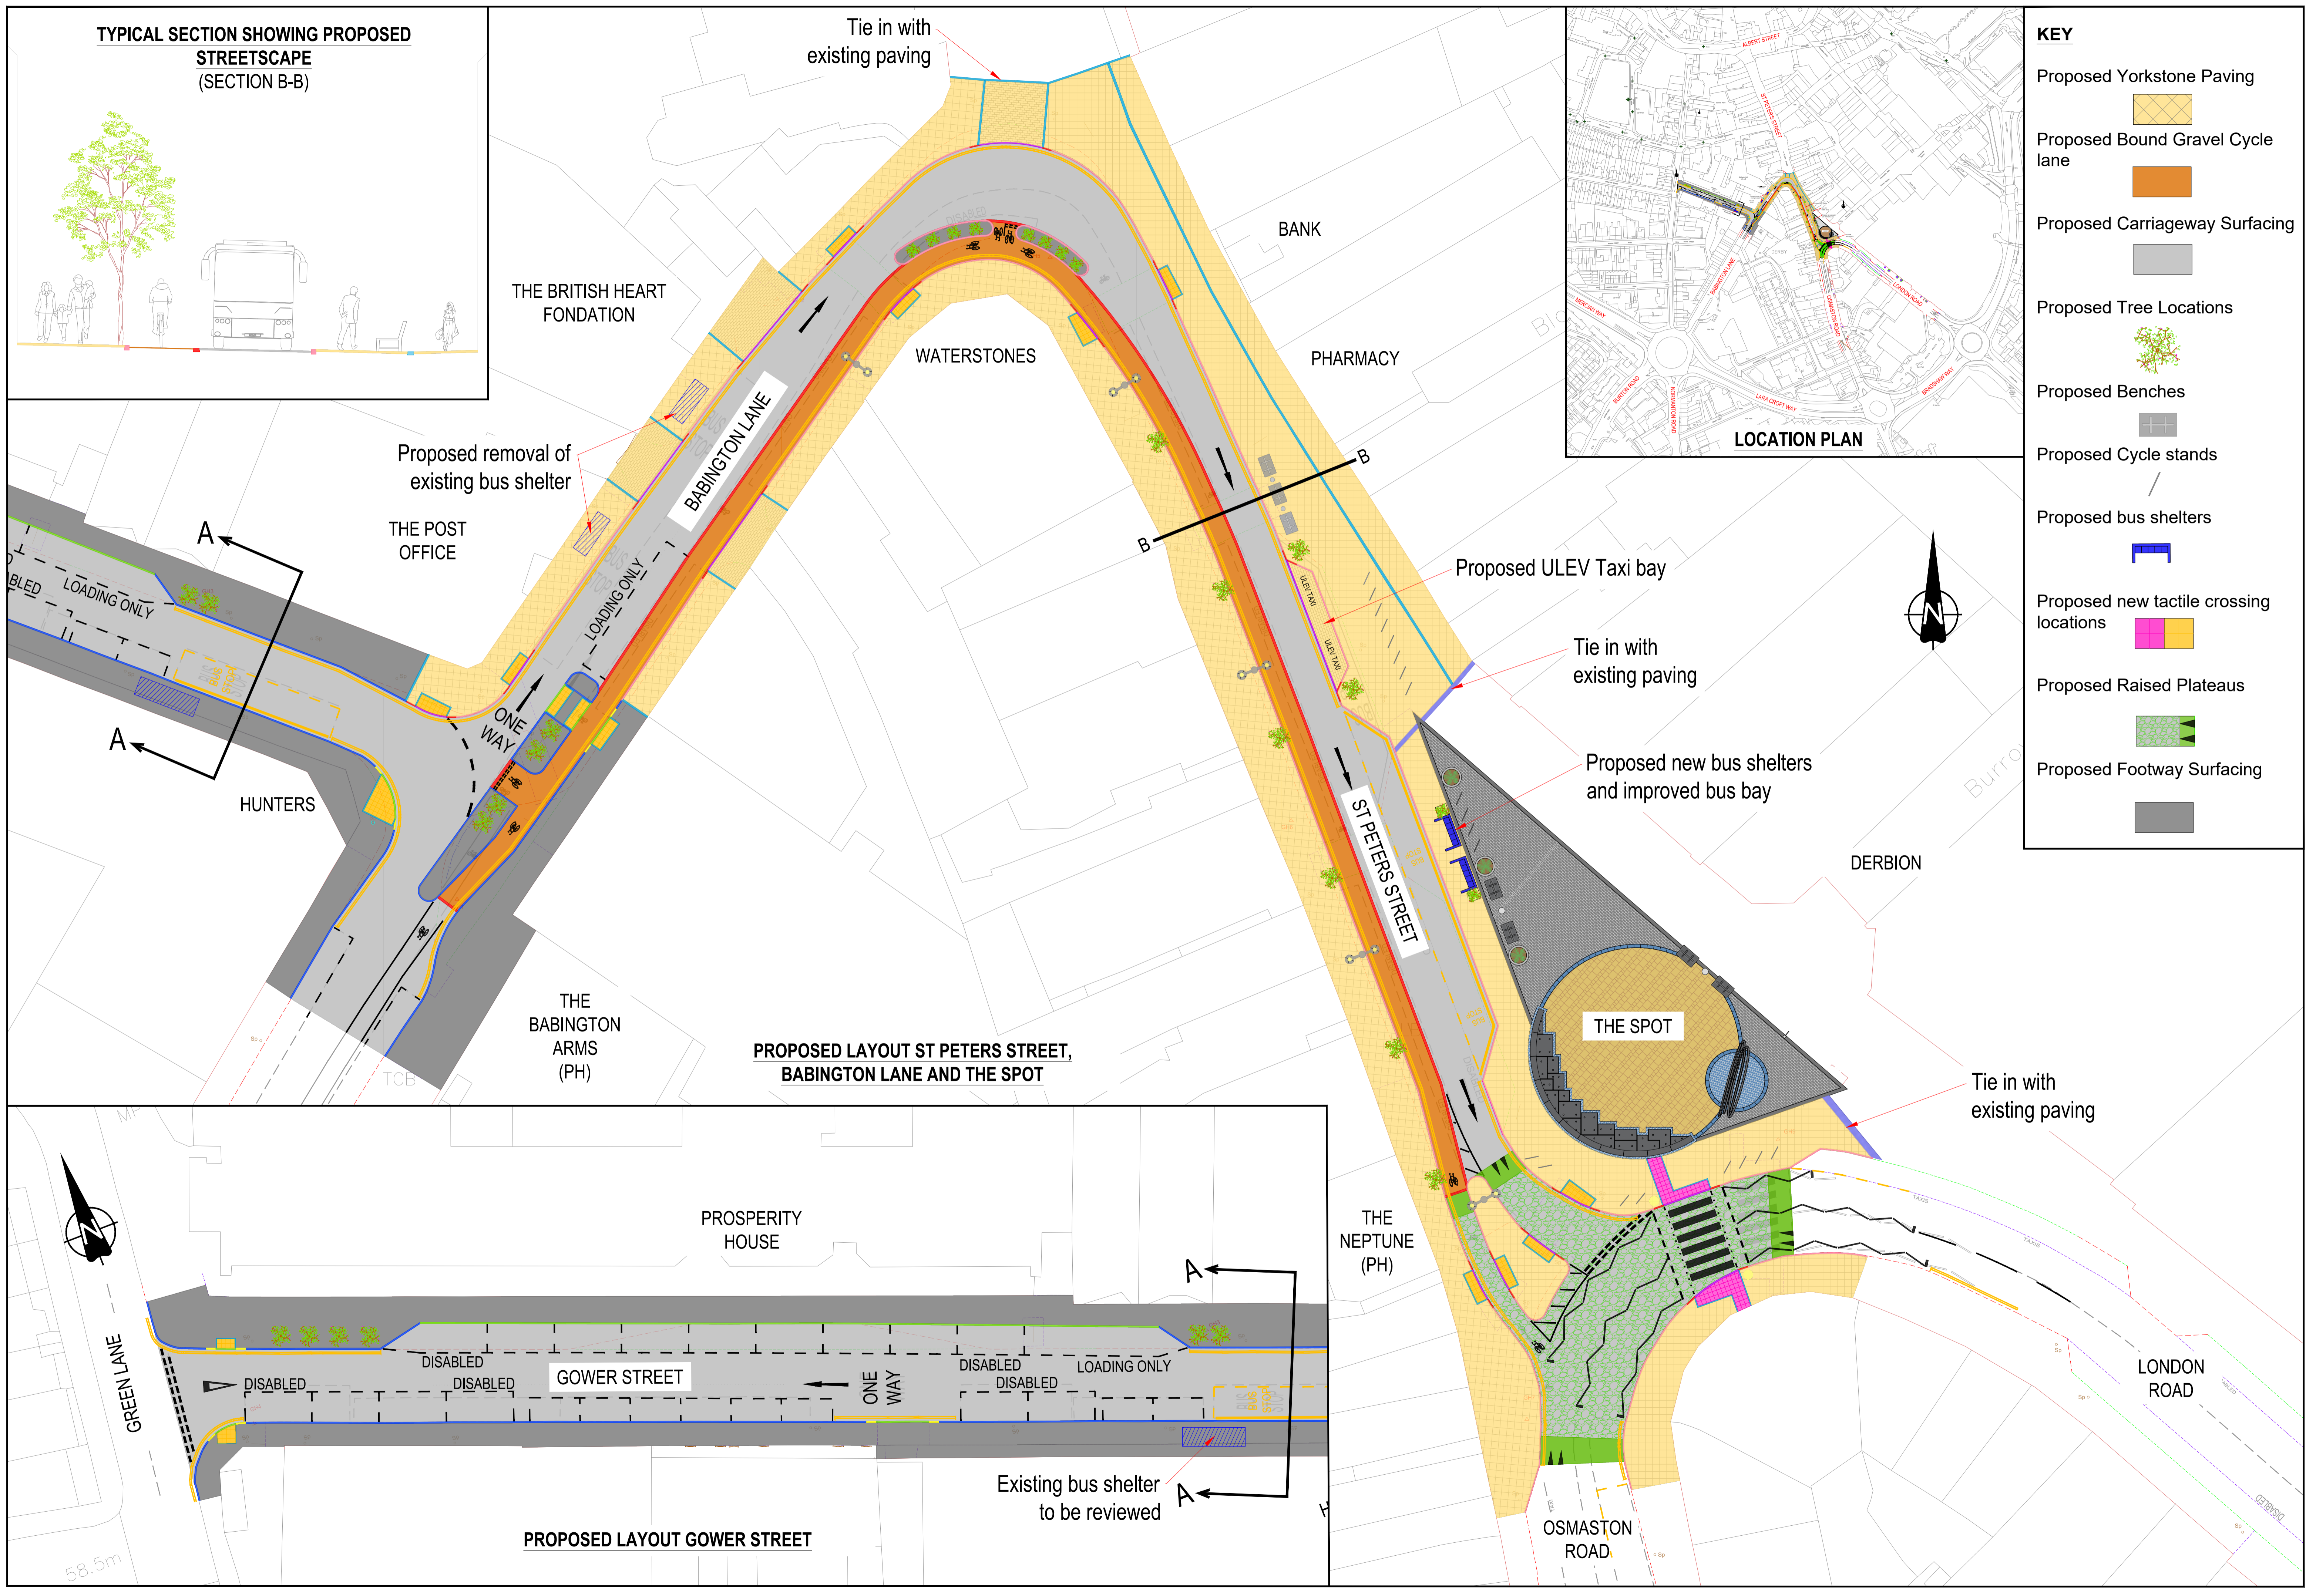


**TYPICAL SECTION SHOWING PROPOSED STREETScape (SECTION B-B)**



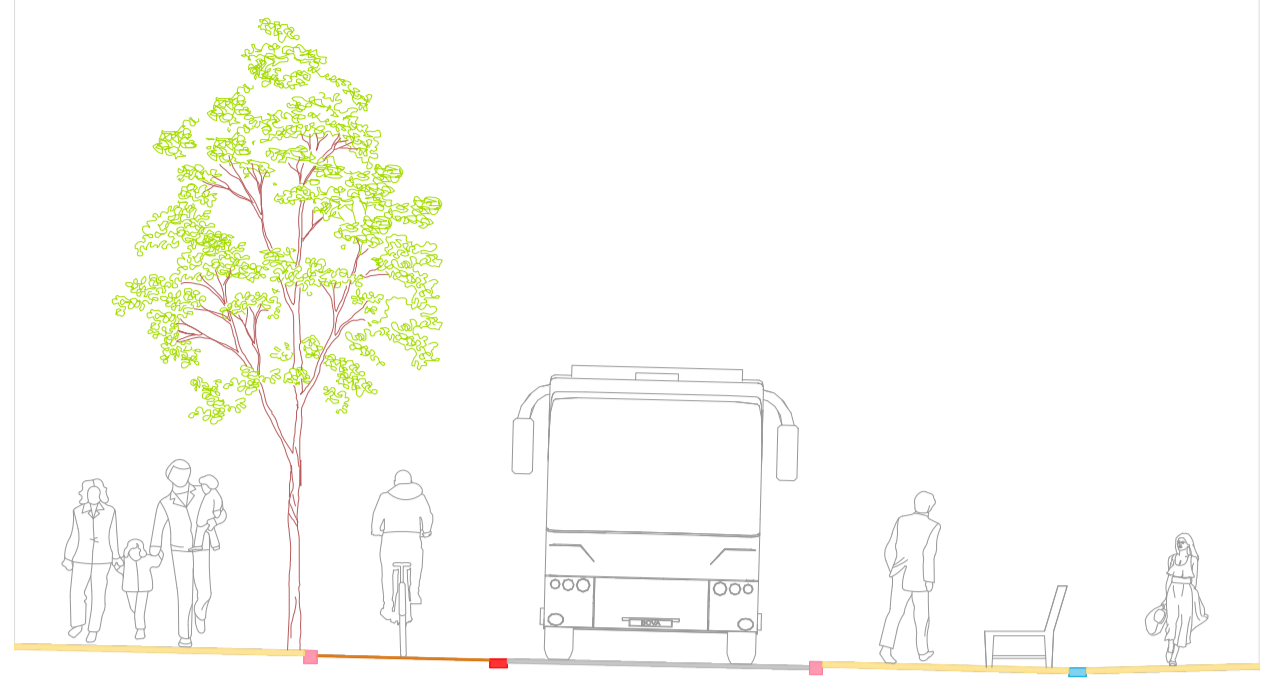


**PROPOSED LAYOUT ST PETERS STREET, BABINGTON LANE AND THE SPOT**

**PROPOSED LAYOUT GOWER STREET**

**KEY**

- Proposed Yorkstone Paving
- Proposed Bound Gravel Cycle lane
- Proposed Carriageway Surfacing
- Proposed Tree Locations
- Proposed Benches
- Proposed Cycle stands
- Proposed bus shelters
- Proposed new tactile crossing locations
- Proposed Raised Plateaus
- Proposed Footway Surfacing

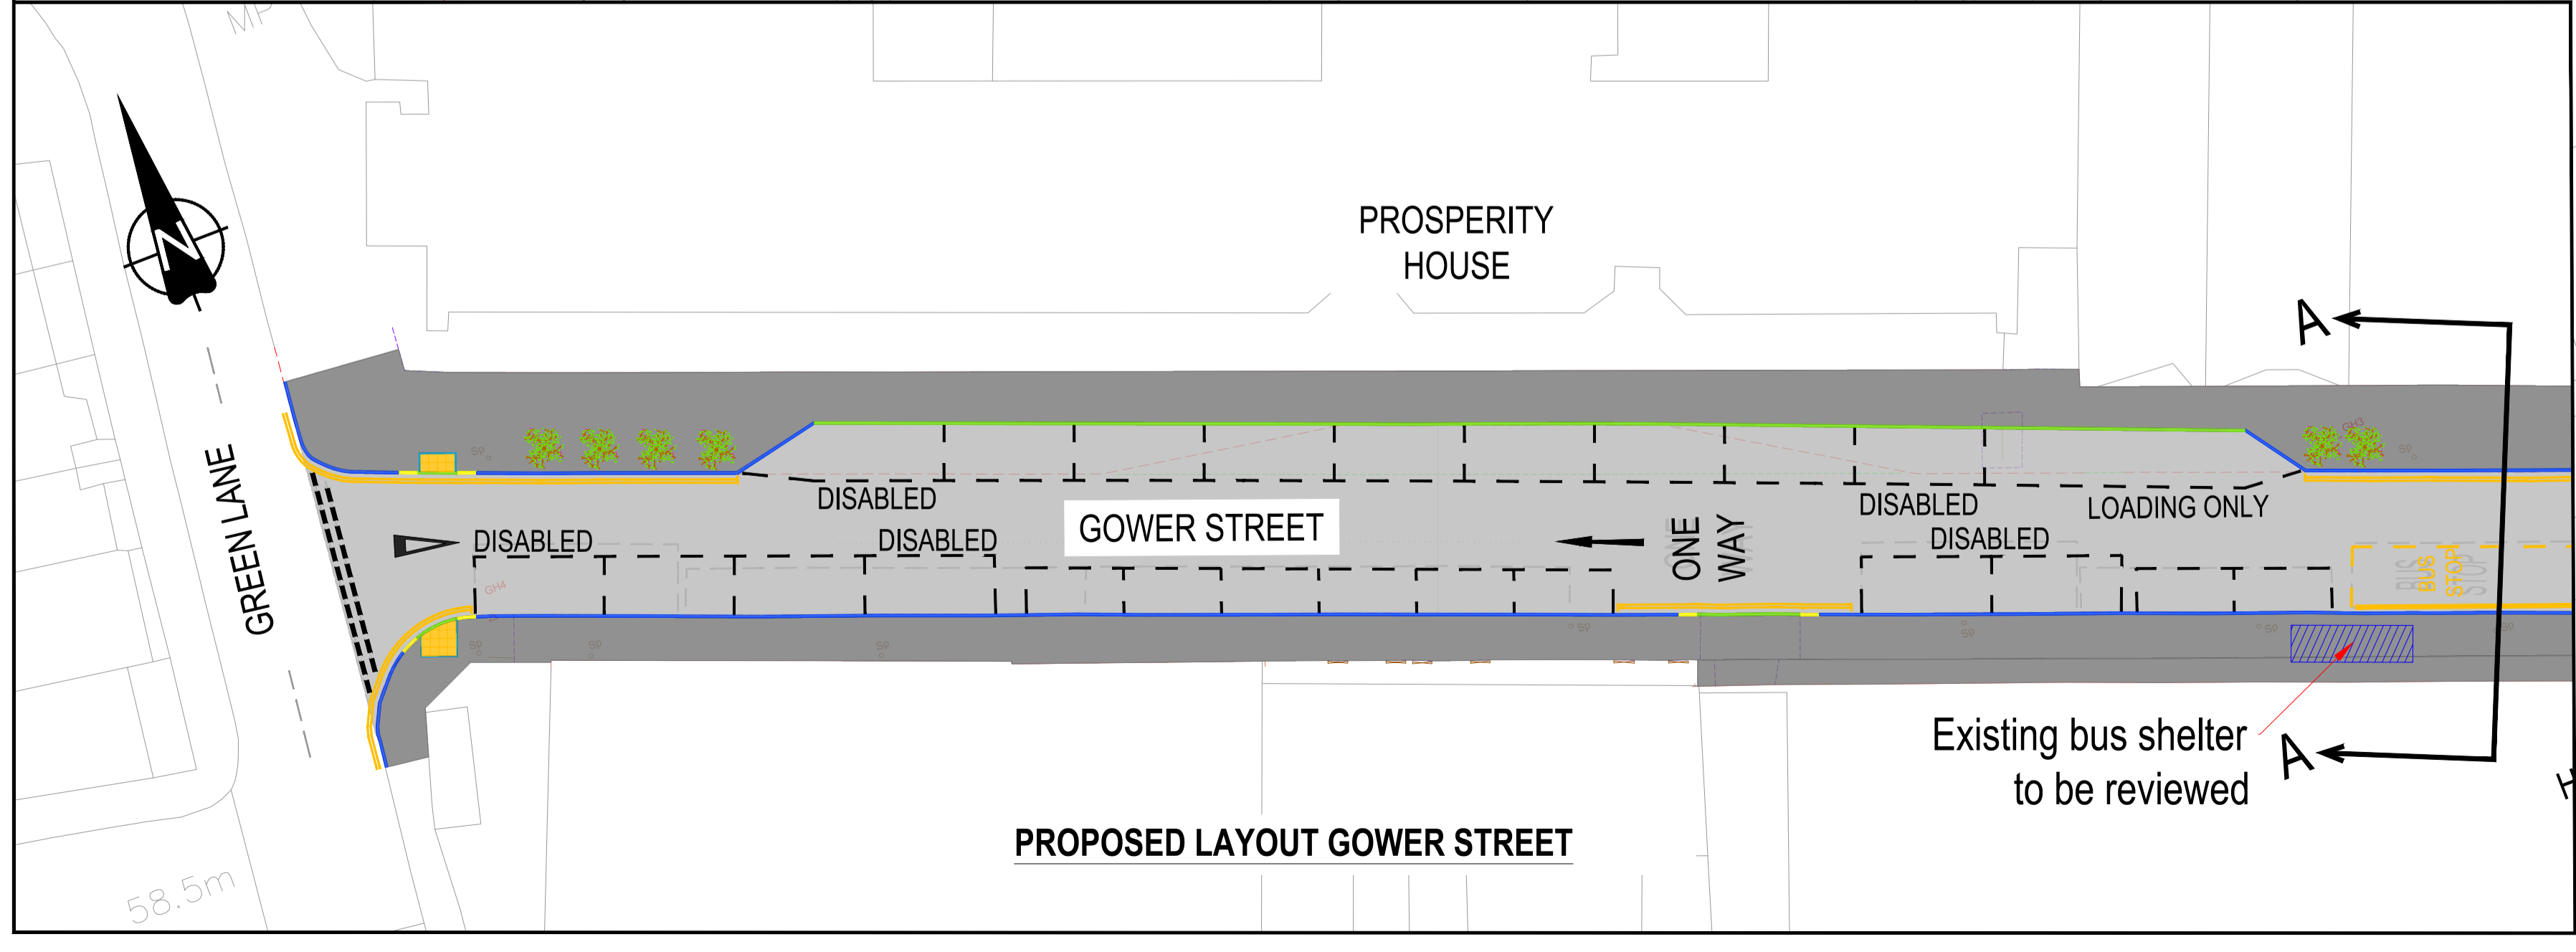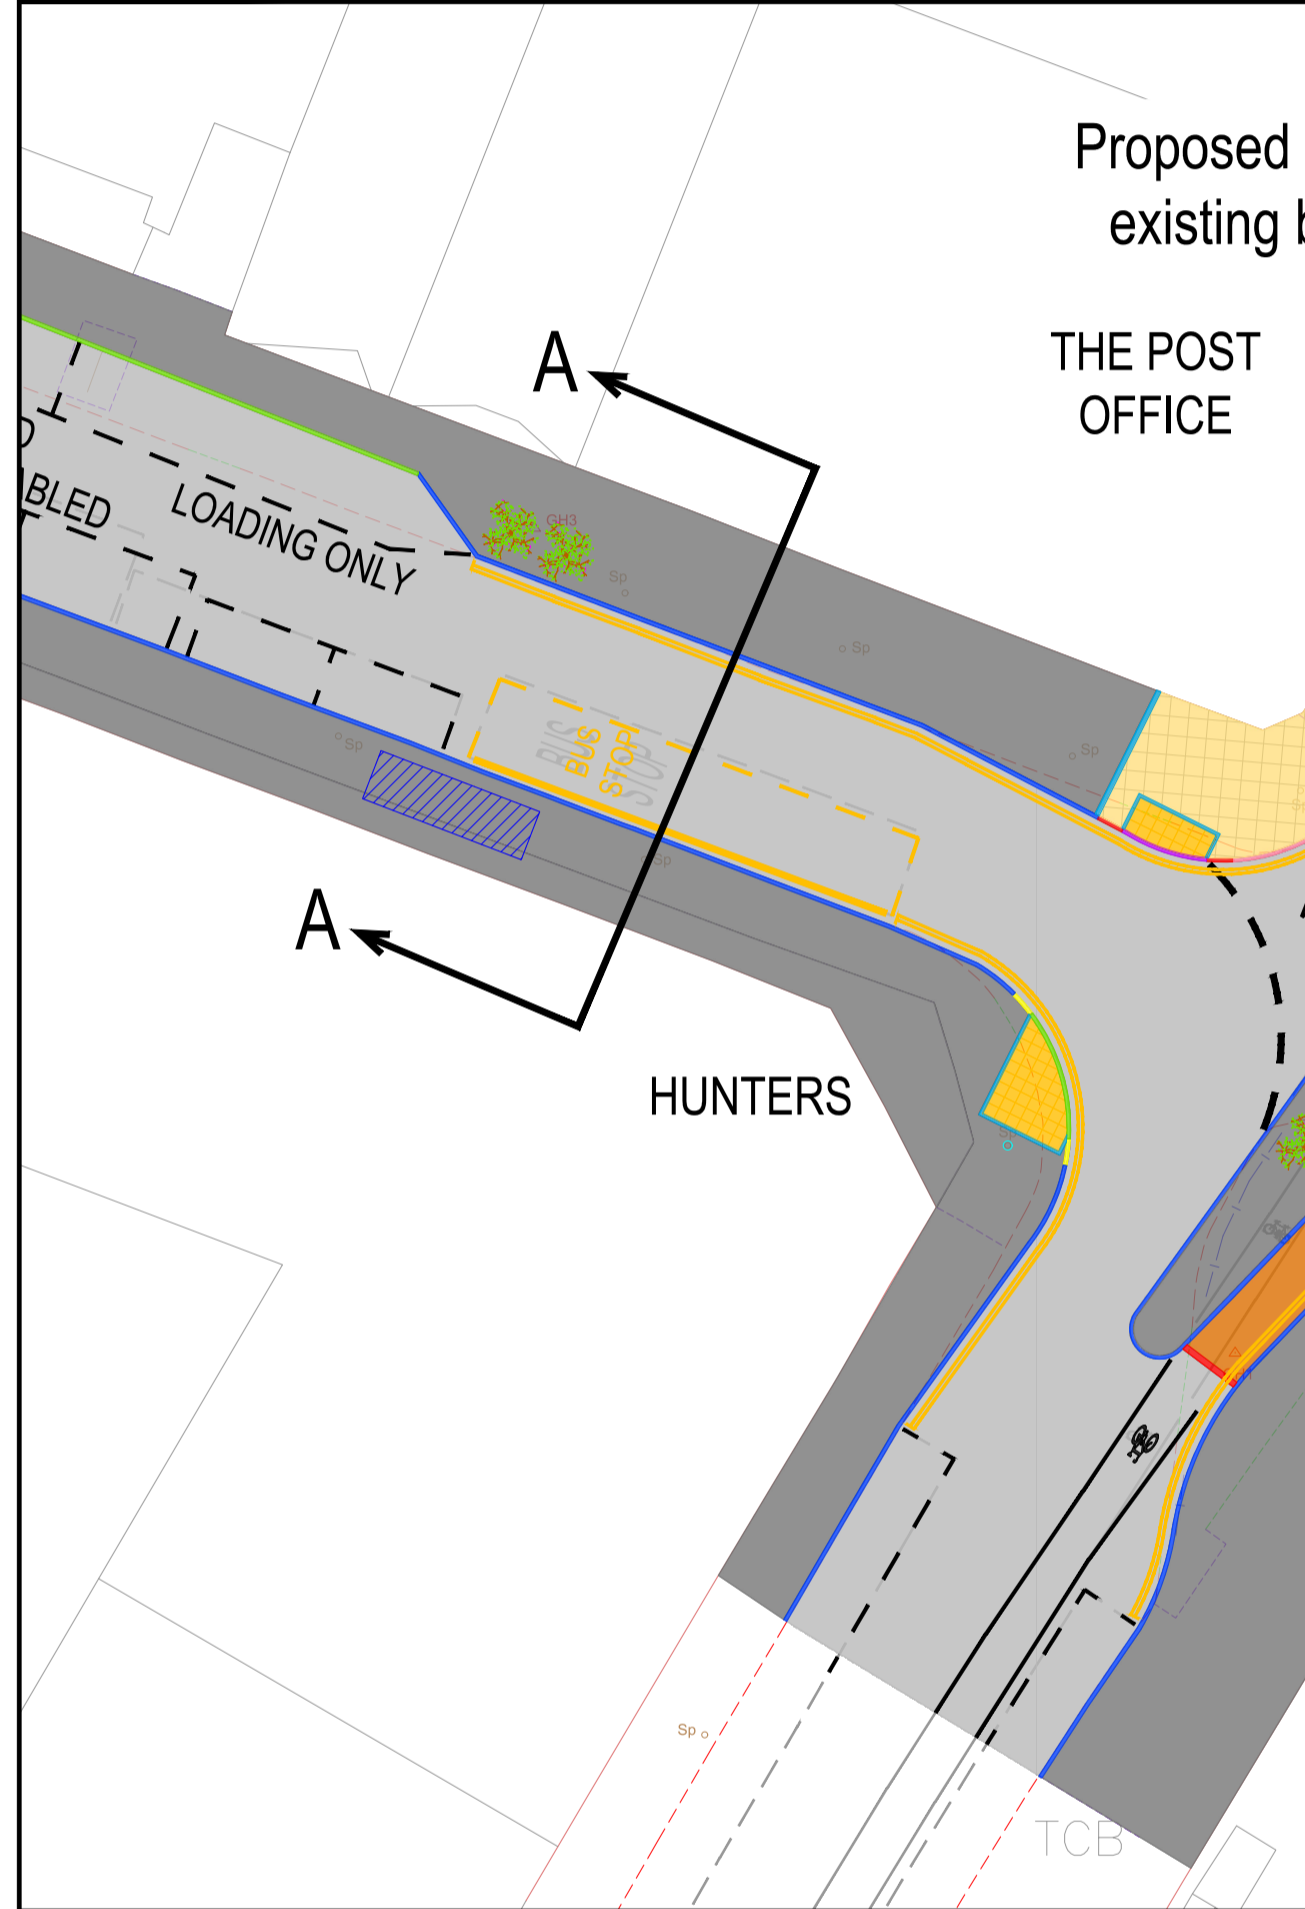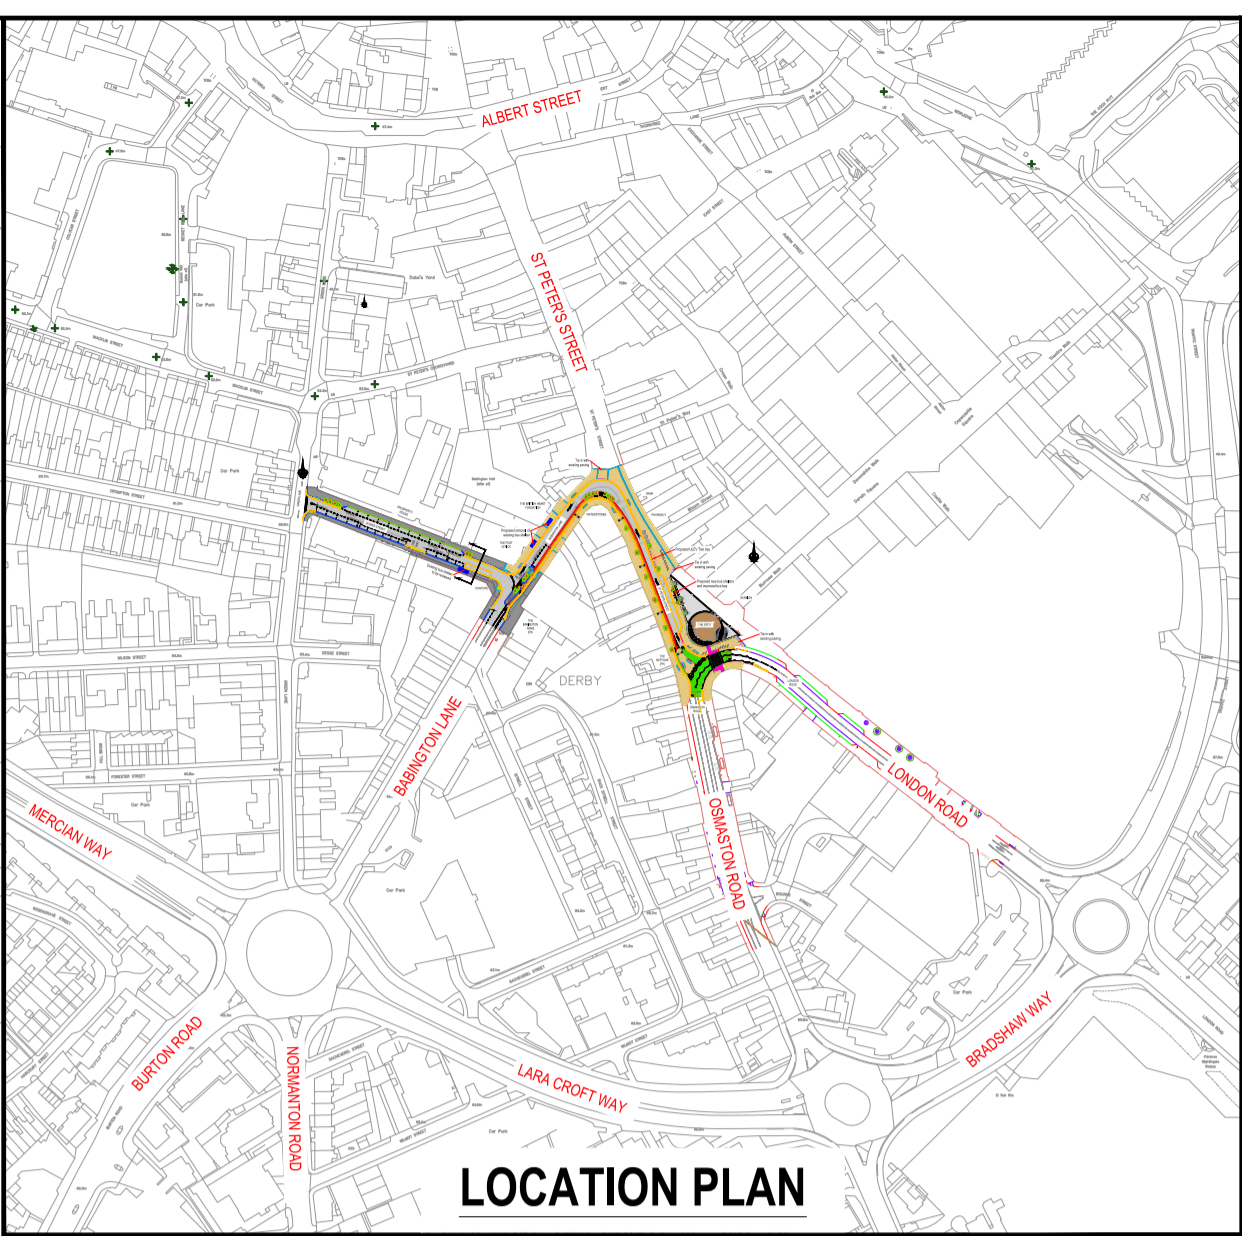

Existing bus shelter to be reviewed

58.5m