


- Notes**
1. The information shown on this drawing is intended to provide a general overview of the highway improvement works. Please refer to the detailed design drawings for specific project details.
  2. Do not scale from this drawing. All dimensions must be checked/verified on site.
  3. All works to be undertaken in accordance with Derby City Councils design standards, specifications and standard details.
  4. This drawing is to be read in conjunction with all relevant architects, engineers and specialists drawings and specifications.

**Key - Preliminary Design**

- Footway
- Shared footway/cycleway
- Segregated cycleway
- Block paving
- Tactile - Blister - controlled crossing
- Tactile - Blister - uncontrolled crossing
- Tactile - Corduroy - hazard Warning
- Tactile - cycle/footway - segregated facility
- Kerb - Half battered
- Kerb - Cycle segregation
- Kerb - Dutch
- Bus shelter
- Visibility - Carriageway
- Visibility - Footway
- Highway boundary

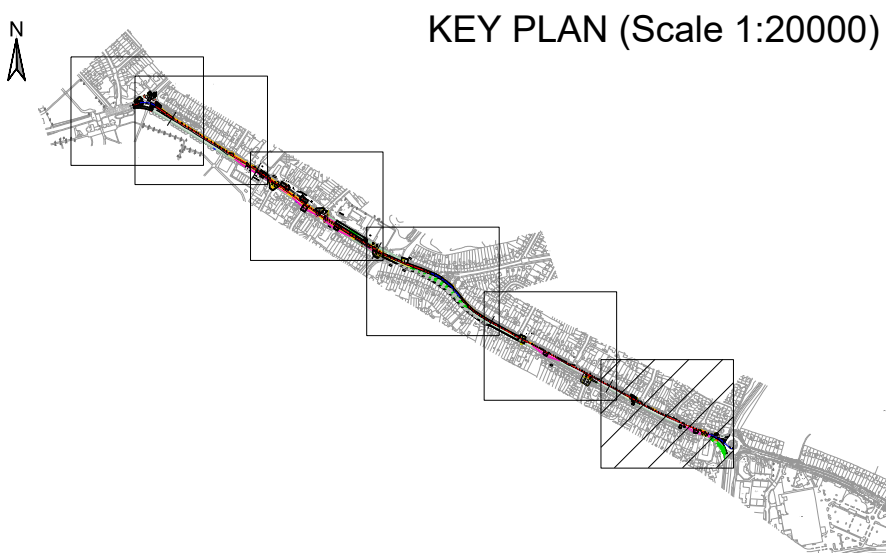

**PRELIMINARY ISSUE**

Rev	Description	Date	Dr	Chk	App
P02	PRELIM DESIGN UPDATED IN ACCORDANCE WITH DCC COMMENTS.	23.03.2023	SM	AT	MR
P01	PRELIMINARY FIRST ISSUE	31.01.2023	GO	AT	MR

Document Control

Issuing Office  
**Tetra Tech Leicester**  
4th Floor, No1 Great Central Square,  
Vaughan Way, Leicester, United Kingdom,  
LE1 4JS  
**Tel:** +44 (0)11 6234 8000  
www.tetrateteurope.com

Client  
**DERBY CITY COUNCIL**

Project Name  
**NOTTINGHAM ROAD, CHADDESSEN  
CYCLE IMPROVEMENT SCHEME**

Sheet Title  
**PRELIMINARY DESIGN  
SHEET 1**

TTE Project Number	Drawn By	Date	Checked By	Date	Approved By	Date	Scale @ A1	Suitability
784-8039092	AT	Jan '23	JMc	Jan '23	MR	Jan '23	1:500	S1

Client Project Number	Originator	Volume/System Level/Location	Type/Code	Role	Number	Revision
NOTT	- TT	- GEN	- XX	- SK	- CH	-000001 P02

© Copyright Tetra Tech TTE\_MT\_51





**Notes**

- The information shown on this drawing is intended to provide a general overview of the highway improvement works. Please refer to the detailed design drawings for specific project details.
- Do not scale from this drawing. All dimensions must be checked/verified on site.
- All works to be undertaken in accordance with Derby City Councils design standards, specifications and standard details.
- This drawing is to be read in conjunction with all relevant architects, engineers and specialists drawings and specifications.

**Key - Preliminary Design**

Footway

Shared footway/cycleway

Segregated cycleway

Block paving

Tactile - Blister - controlled crossing

Tactile - Blister - uncontrolled crossing

Tactile - Corduroy - hazard Warning

Tactile - cycle/footway - segregated facility

Kerb - Half battered

Kerb - Cycle segregation

Kerb - Dutch

Bus shelter

Visibility - Carriageway

Visibility - Footway

Highway boundary

**KEY PLAN (Scale 1:20000)**

## PRELIMINARY ISSUE

Rev.	Description	Date	GO	AT	MR
P02	PRELIM DESIGN UPDATED IN ACCORDANCE WITH DCC COMMENTS.	23.03.2023	SM	AT	MR
P01	PRELIMINARY FIRST ISSUE	31.01.2023	GO	AT	MR

Document Control

Issuing Office

**Tetra Tech Leicester**  
4th Floor, No1 Great Central Square,  
Vaughan Way, Leicester, United Kingdom,  
LE1 4JS  
**Tel:** +44 (0)11 6234 8000  
www.tetrateteurope.com

Client

**DERBY CITY COUNCIL**

Project Name

**NOTTINGHAM ROAD, CHADDESDEN  
CYCLE IMPROVEMENT SCHEME**

Sheet Title

**PRELIMINARY DESIGN  
SHEET 2**

TTE Project Number	Drawn By	Date	Checked By	Date	Approved By	Date	Scale @ A1	Suitability
784-8039092	AT	Jan '23	JMc	Jan '23	MR	Jan '23	1:500	S1

Client Project Number	Originator	Volume/System Level/Location	Type/Code	Role	Number	Revision
NOTT	- TT	- GEN	- XX	- SK	- CH	-000002 P02

© Copyright Tetra Tech

TTE\_MT\_31






- Notes**
- The information shown on this drawing is intended to provide a general overview of the highway improvement works. Please refer to the detailed design drawings for specific project details.
  - Do not scale from this drawing. All dimensions must be checked/verified on site.
  - All works to be undertaken in accordance with Derby City Councils design standards, specifications and standard details.
  - This drawing is to be read in conjunction with all relevant architects, engineers and specialists drawings and specifications.

**Key - Preliminary Design**

- Footway
- Shared footway/cycleway
- Segregated cycleway
- Block paving
- Tactile - Blister - controlled crossing
- Tactile - Blister - uncontrolled crossing
- Tactile - Corduroy - hazard Warning
- Tactile - cycle/footway - segregated facility
- Kerb - Half battered
- Kerb - Cycle segregation
- Kerb - Dutch
- Bus shelter
- Visibility - Carriageway
- Visibility - Footway
- Highway boundary

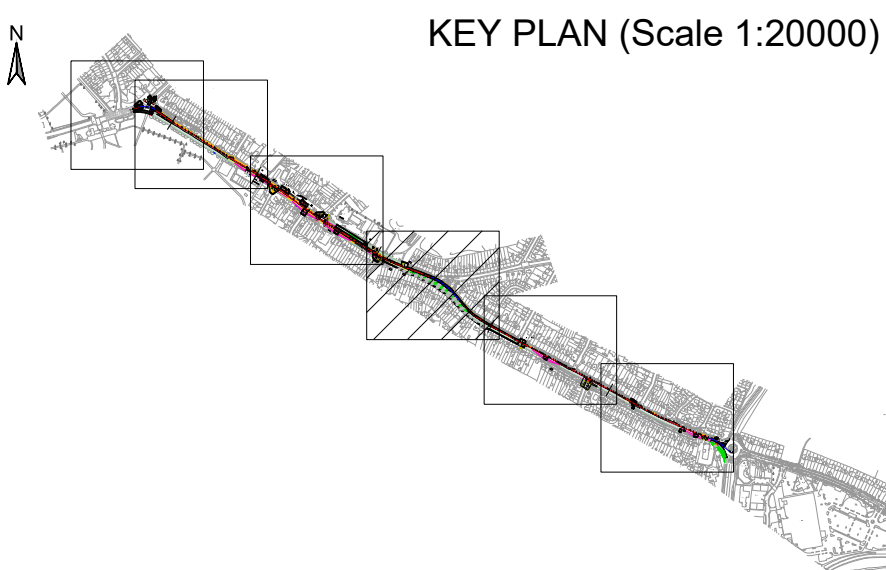

**PRELIMINARY ISSUE**

Rev	Description	Date	GO	AT	MR
P02	PRELIM DESIGN UPDATED IN ACCORDANCE WITH DCC COMMENTS.	23.03.2023	SM	AT	MR
P01	PRELIMINARY FIRST ISSUE	31.01.2023	GO	AT	MR

Document Control

Issuing Office  
**Tetra Tech Leicester**  
4th Floor, No1 Great Central Square,  
Vaughan Way, Leicester, United Kingdom,  
LE1 4JS  
**Tel:** +44 (0)11 6234 8000  
www.tetratecheurope.com

Client  
**DERBY CITY COUNCIL**

Project Name  
**NOTTINGHAM ROAD, CHADDESSEN  
CYCLE IMPROVEMENT SCHEME**

Sheet Title  
**PRELIMINARY DESIGN  
SHEET 3**

TTE Project Number	Drawn By	Date	Checked By	Date	Approved By	Date	Scale @ A1	Suitability
784-B039092	AT	Jan '23	JMc	Jan '23	MR	Jan '23	1:500	S1

Client Project Number	Originator	Volume/System Level/Location	Type/Code	Role	Number	Revision
NOTT	- TT	- GEN	- XX	- SK	- CH	-000003 P01

© Copyright Tetra Tech TTE\_MT\_31





**Notes**

- The information shown on this drawing is intended to provide a general overview of the highway improvement works. Please refer to the detailed design drawings for specific project details.
- Do not scale from this drawing. All dimensions must be checked/verified on site.
- All works to be undertaken in accordance with Derby City Councils design standards, specifications and standard details.
- This drawing is to be read in conjunction with all relevant architects, engineers and specialists drawings and specifications.

**Key - Preliminary Design**

- Footway
- Shared footway/cycleway
- Segregated cycleway
- Block paving
- Tactile - Blister - controlled crossing
- Tactile - Blister - uncontrolled crossing
- Tactile - Corduroy - hazard Warning
- Tactile - cycle/footway - segregated facility
- Kerb - Half battered
- Kerb - Cycle segregation
- Kerb - Dutch
- Bus shelter
- Visibility - Carriageway
- Visibility - Footway
- Highway boundary

**KEY PLAN (Scale 1:20000)**

## PRELIMINARY ISSUE

Rev.	Description	Date	GO	AT	MR
P02	PRELIM DESIGN UPDATED IN ACCORDANCE WITH DCC COMMENTS.	23.03.2023	SM	AT	MR
P01	PRELIMINARY FIRST ISSUE	31.01.2023	GO	AT	MR

Document Control

Issuing Office  
**Tetra Tech Leicester**  
4th Floor, No1 Great Central Square,  
Vaughan Way, Leicester, United Kingdom,  
LE1 4JS  
**Tel:** +44 (0)11 6234 8000  
www.tetratcheurope.com

Client  
**DERBY CITY COUNCIL**

Project Name  
**NOTTINGHAM ROAD, CHADDESSEN  
CYCLE IMPROVEMENT SCHEME**


Sheet Title  
**PRELIMINARY DESIGN  
SHEET 4**

TTE Project Number	Drawn By	Date	Checked By	Date	Approved By	Date	Scale @ A1	Suitability
784-8039092	AT	Jan '23	JMc	Jan '23	MR	Jan '23	1:500	S1


Client Project Number	Originator	Volume/System Level/Location	Type/Code	Role	Number	Revision
NOTT	- TT	- GEN	- XX	- SK	- CH	-000004 P02

© Copyright Tetra Tech TTE\_MT\_v1



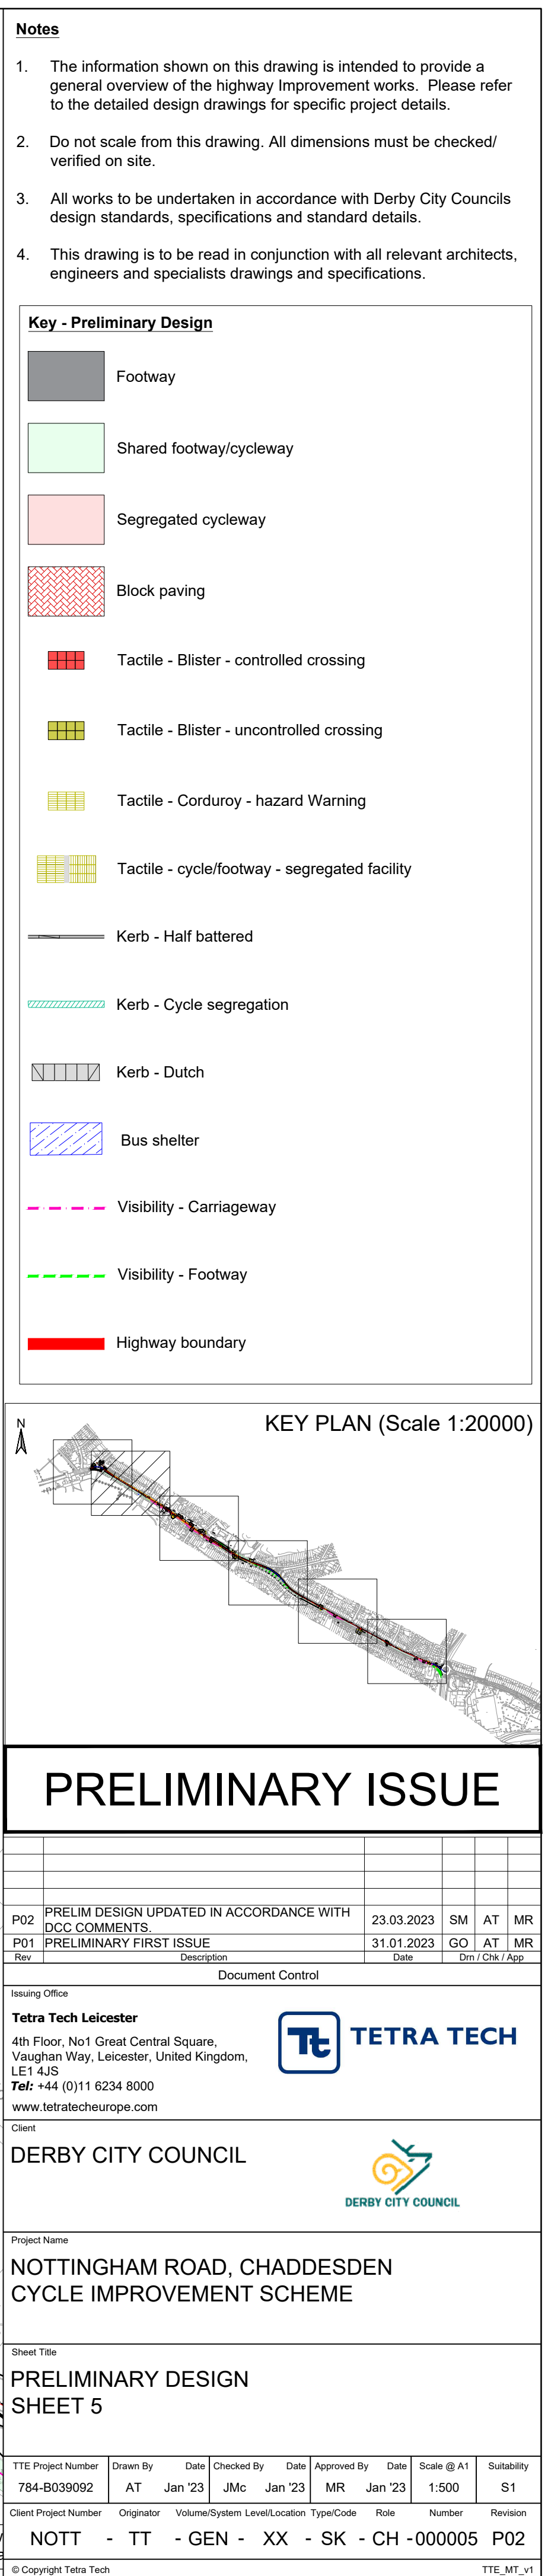



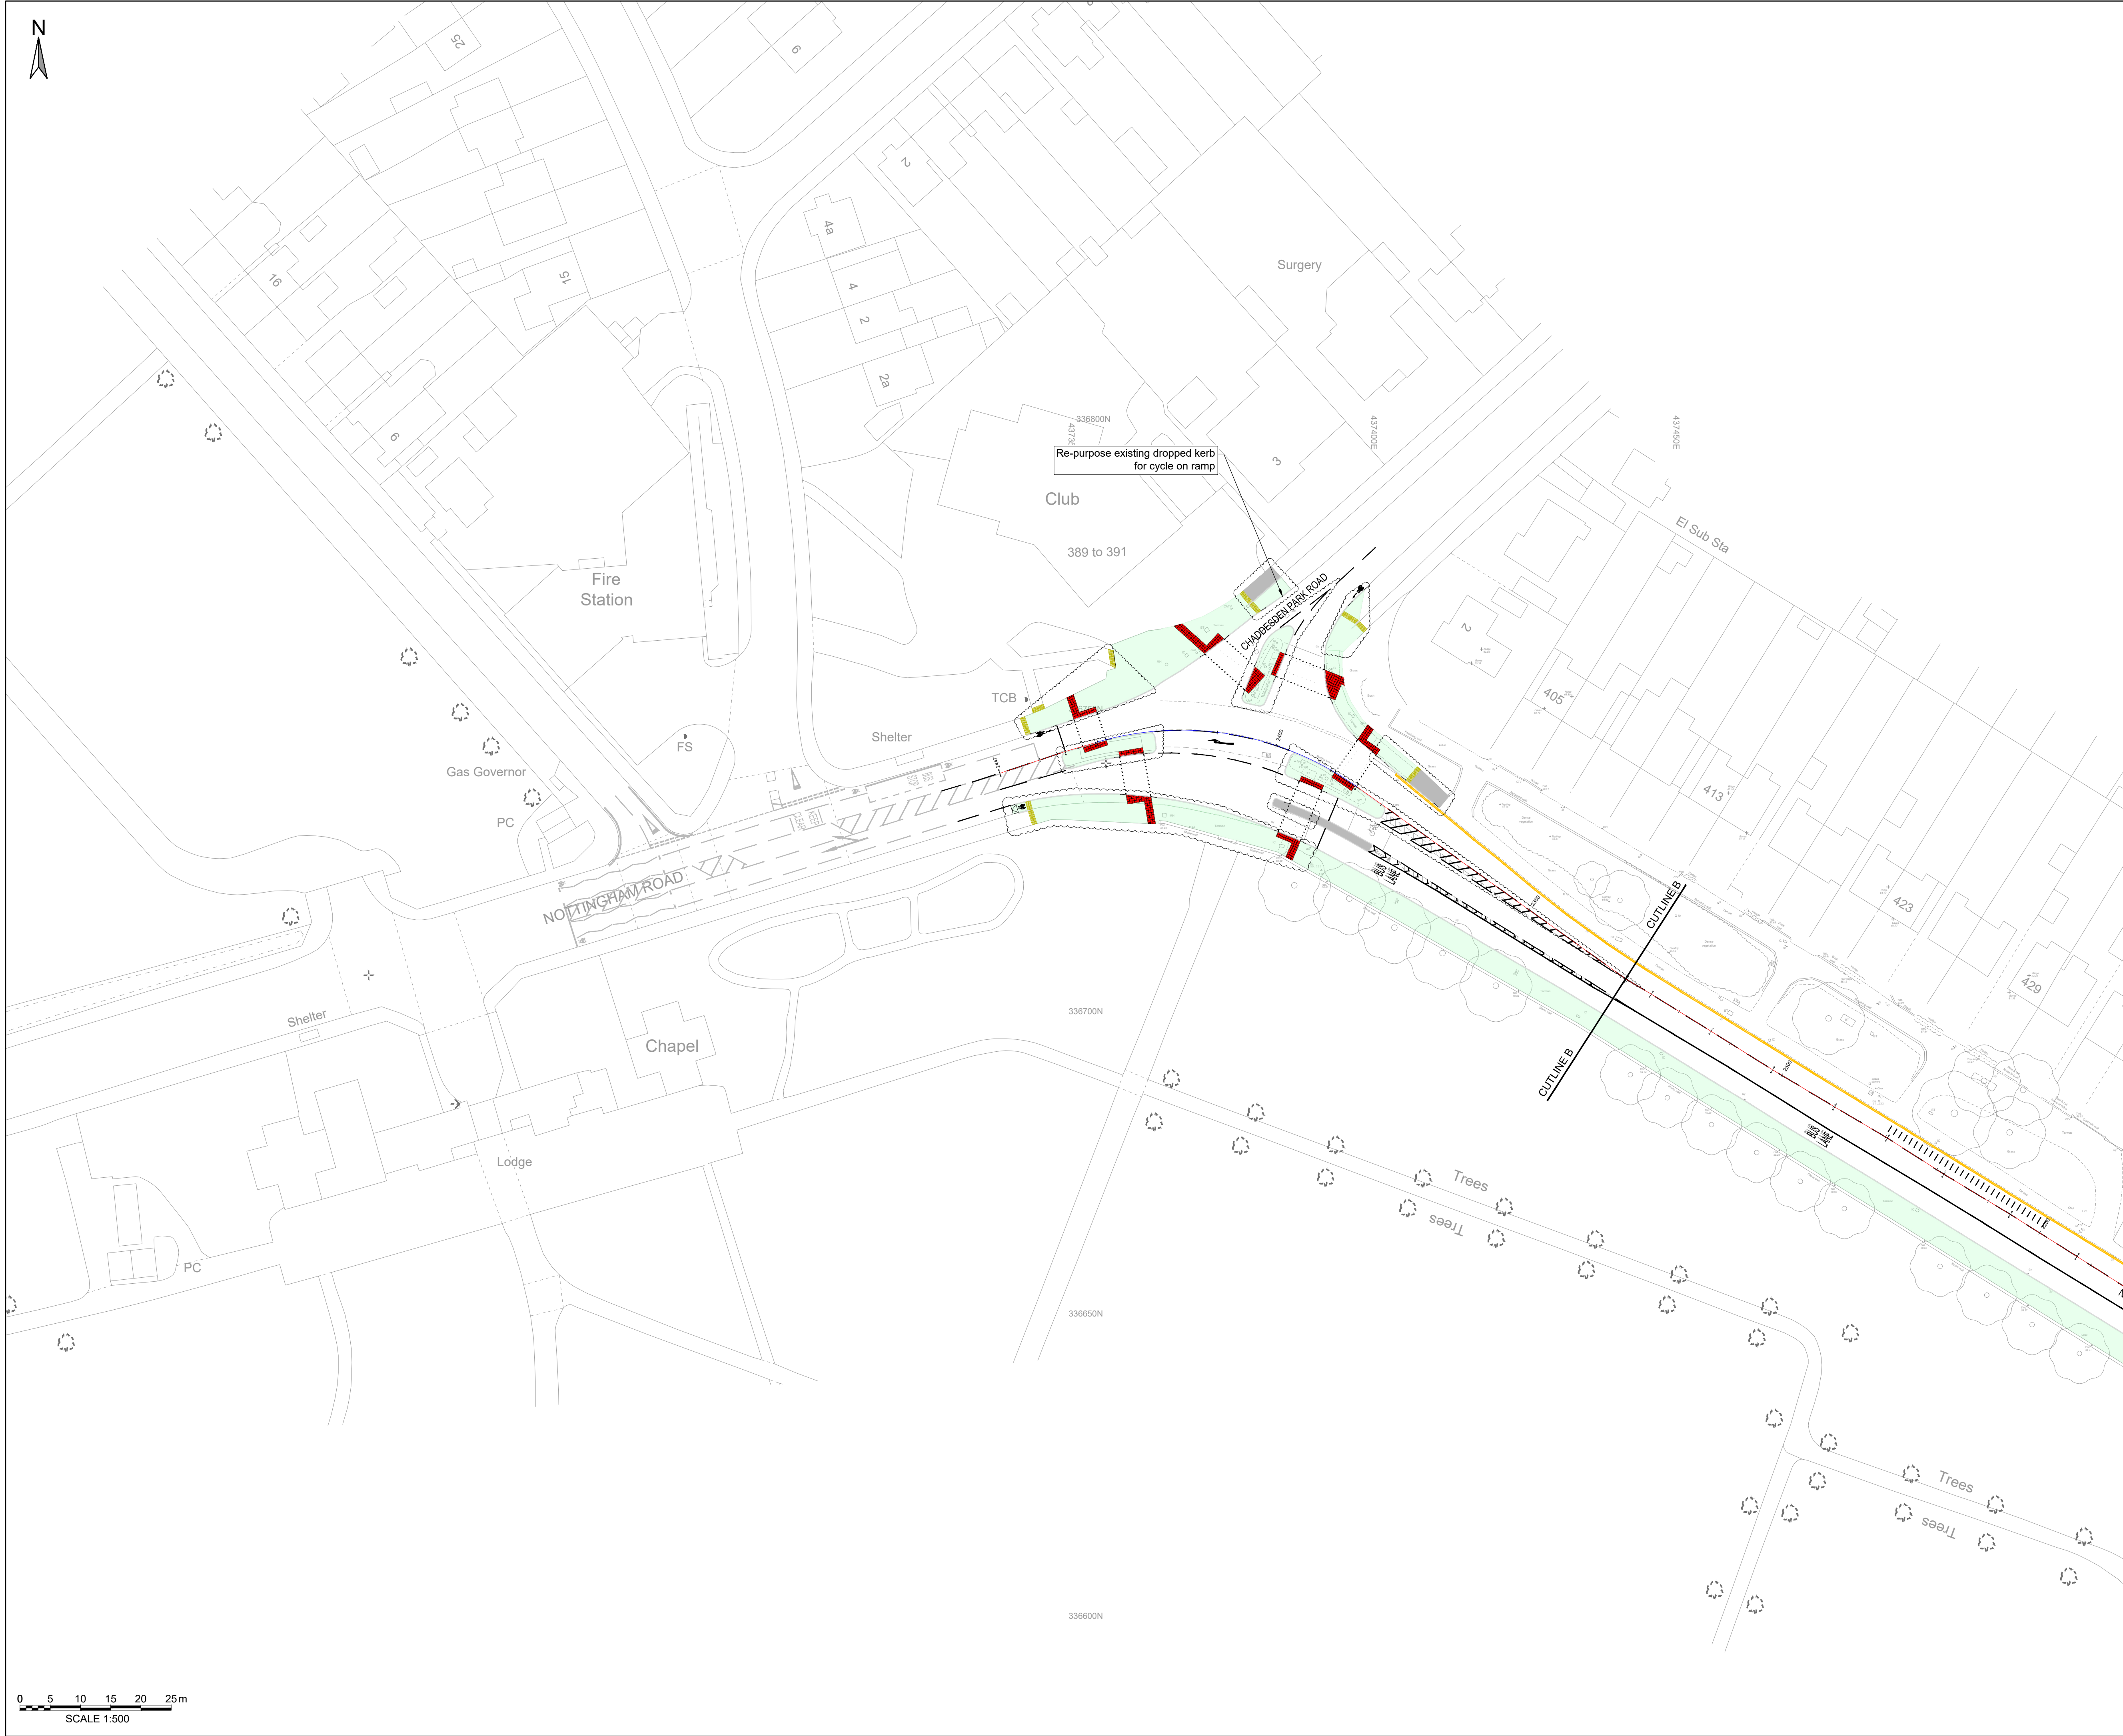

**Notes**

- The information shown on this drawing is intended to provide a general overview of the highway improvement works. Please refer to the detailed design drawings for specific project details.
- Do not scale from this drawing. All dimensions must be checked/verified on site.
- All works to be undertaken in accordance with Derby City Councils design standards, specifications and standard details.
- This drawing is to be read in conjunction with all relevant architects, engineers and specialists drawings and specifications.

**Key - Preliminary Design**

	Footway
	Shared footway/cycleway
	Segregated cycleway
	Block paving
	Tactile - Blister - controlled crossing
	Tactile - Blister - uncontrolled crossing
	Tactile - Corduroy - hazard Warning
	Tactile - cycle/footway - segregated facility
	Kerb - Half battered
	Kerb - Cycle segregation
	Kerb - Dutch
	Bus shelter
	Visibility - Carriageway
	Visibility - Footway
	Highway boundary

**KEY PLAN (Scale 1:20000)**

**PRELIMINARY ISSUE**

P02	PRELIM DESIGN UPDATED IN ACCORDANCE WITH DCC COMMENTS.	23.03.2023	SM	AT	MR
P01	PRELIMINARY FIRST ISSUE	31.01.2023	GO	AT	MR
Rev.	Description	Date	Drn	Chk	App

Issuing Office  
**Tetra Tech Leicester**  
4th Floor, No1 Great Central Square,  
Vaughan Way, Leicester, United Kingdom,  
LE1 4JS  
**Tel:** +44 (0)11 6234 8000  
www.tetratcheurope.com

Client  
**DERBY CITY COUNCIL**

Project Name  
**NOTTINGHAM ROAD, CHADDESDEN  
CYCLE IMPROVEMENT SCHEME**

Sheet Title  
**PRELIMINARY DESIGN  
SHEET 6**

TTE Project Number	Drawn By	Date	Checked By	Date	Approved By	Date	Scale @ A1	Suitability
784-B039092	AT	Jan '23	JMc	Jan '23	MR	Jan '23	1:500	S1
Client Project Number	Originator	Volume/System	Level/Location	Type/Code	Role	Number	Revision	
NOTT	- TT	- GEN	- XX	- SK	- CH	-000006	P02	

© Copyright Tetra Tech

TTE\_MT\_31