


KEY

- PROPOSED CARRIAGEWAY SURFACING
- PROPOSED CARRIAGEWAY SURFACING TREATMENT TO MATCH MIDLAND ROAD
- PROPOSED FOOTWAY/TRAFFIC ISLAND SURFACING
- PROPOSED CONCRETE BLOCK PAVING
- PROPOSED TACTILE PAVING
- EXISTING COBBLE SURFACE TO REMAIN
- PROPOSED TRAFFIC LIGHTS

AMENDMENT DETAILS

NO.	BY	CHKD	DATE	REV.
FOR INFORMATION				
DRAWN BY	AG	CHECKED BY	APPROVED BY	SCALE 8A1
DATE	November 2021	DATE	DATE	1:500
ORIGINAL DRAWING SIZE 841 x 594 (A1)				

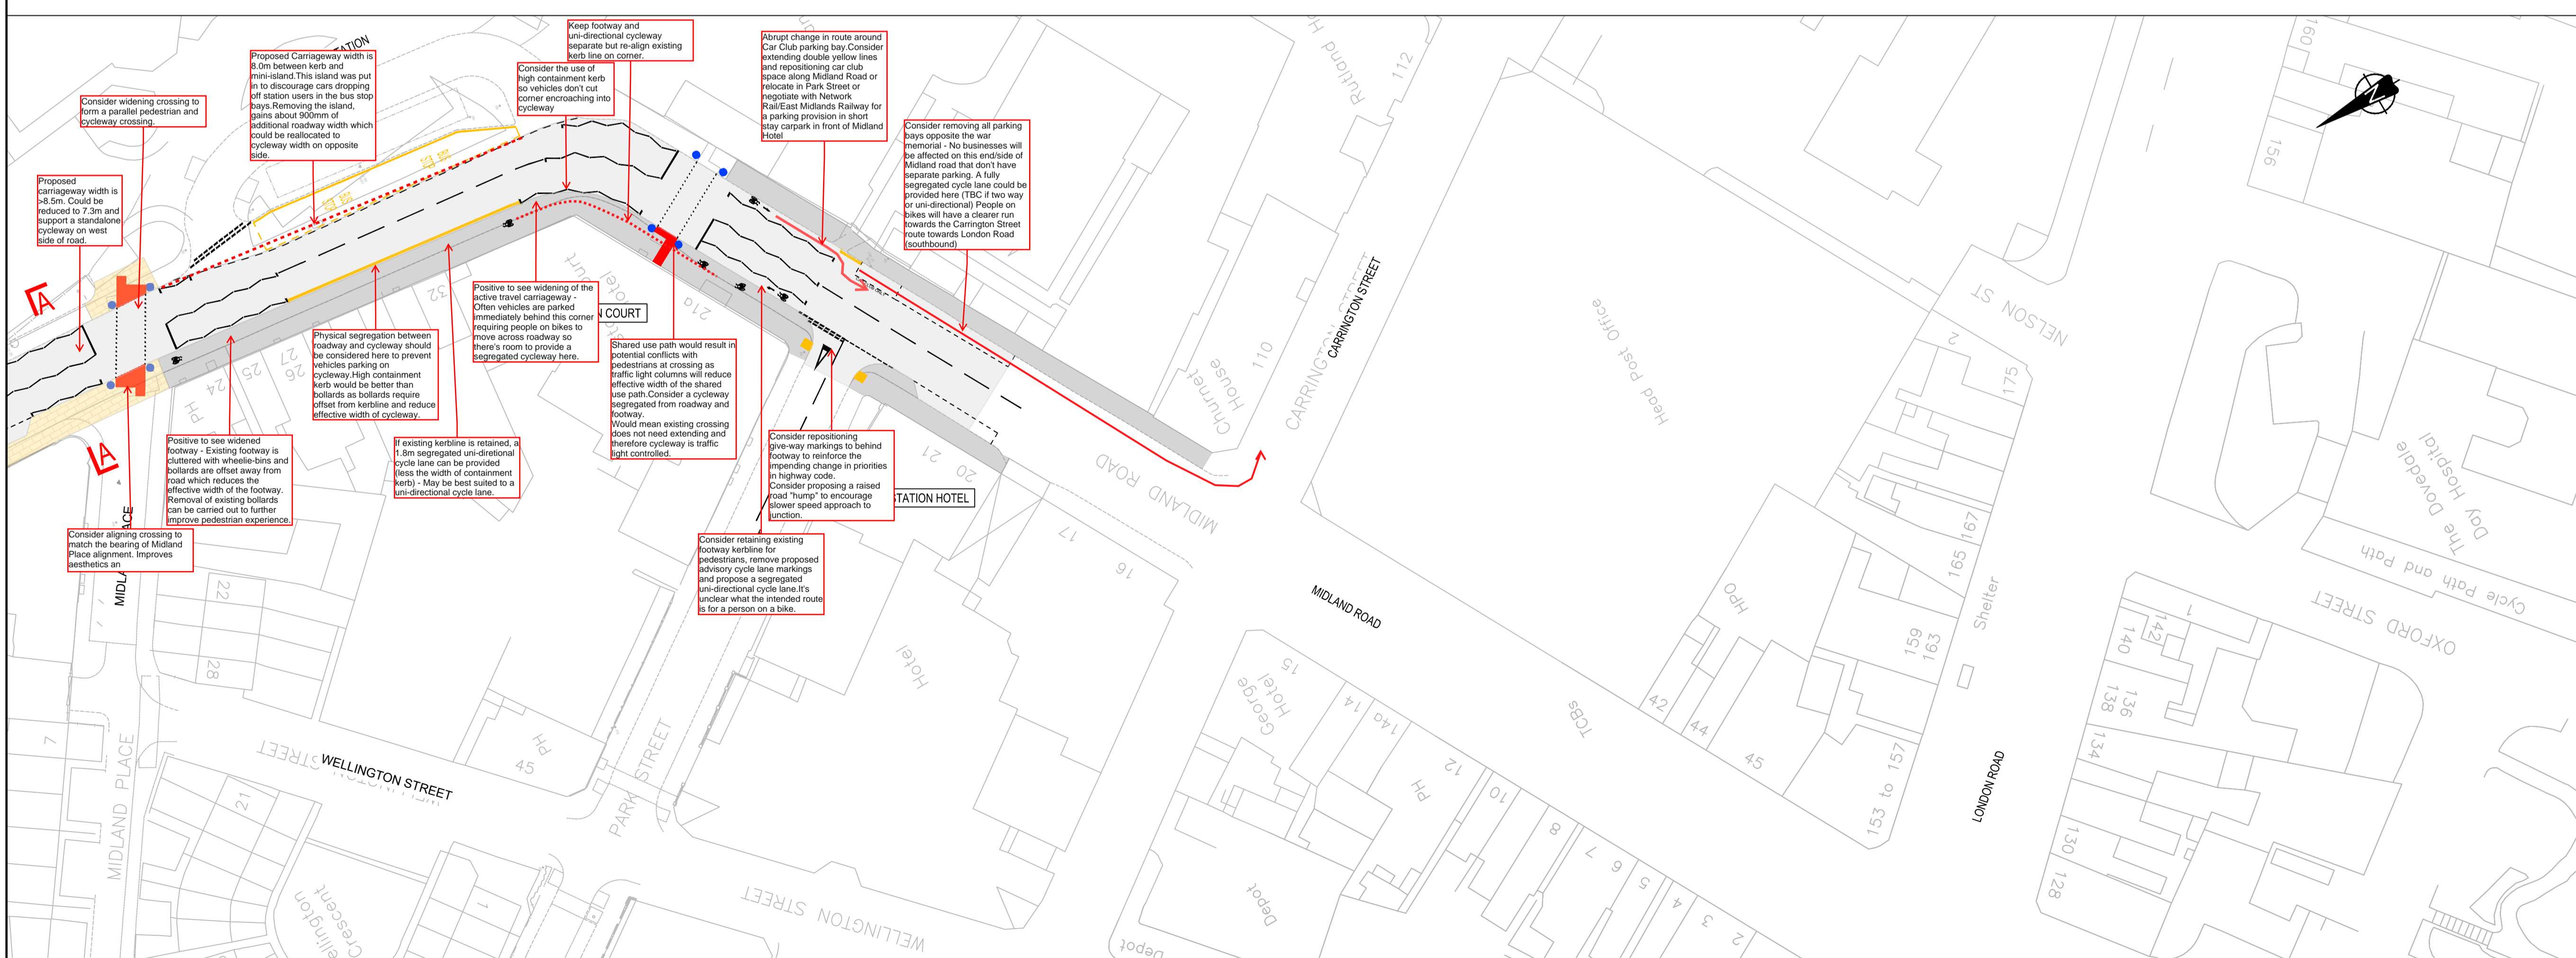

Derby City Council

ENGINEERING DESIGN
COMMUNITIES AND PLACE DIRECTORATE
Director of Planning, Transportation & Engineering: Verna Bayliss
Council House, Corporation Street
Derby DE1 2FS
Tel (01332) 293111

PROJECT TITLE
RAIL STATION TO SIDDELS ROAD AND CALVERT STREET IMPROVEMENTS

DRAWING TITLE
CONSULTATION PLAN

PROJECT REFERENCE NUMBER
HD14095

DRAWING NUMBER
01 0

The map is reproduced from Ordnance Survey material with the permission of Ordnance Survey on behalf of the Controller of Her Majesty's Stationary Office. © Crown Copyright. Unauthorised reproduction infringes Crown Copyright and may lead to prosecution or civil proceedings. (100024913) (2021).