


- PAVING / KERBS - EXISTING LIFTED AND LAID TO NEW LEVELS**  
(Detailed photographic survey to be completed by contractor prior to lifting)
- Yorkstone FLAGS  
Some replacement of damaged blocks maybe required and paving pattern to match existing.
  - Concrete FLAGS  
Some replacement of damaged blocks maybe required and paving pattern to match existing.
  - Granite KERBS  
Relay to new levels. Existing dropper also slightly relocated and to new levels.
- PAVING - NEW**
- Yorkstone FLAGS.
  - Yorkstone SETTS.
  - Concrete FLAGS Charcon Ecopave or similar approved.
  - Asphalt.
- KERBS / CHANNELS**
- Yorkstone.
  - Granite (Pink). Re use from adjacent areas where possible.
  - Concrete (Standard).
- HAZARD PAVING**
- Yorkstone (buff) blister.
  - Granite (red) blister. Re use from adjacent areas where possible.
  - Concrete (red) blister.
  - Concrete (buff) blister.
  - Corduroy paving (buff)
- OTHER**
- Utility cover, infill with adjacent material where possible and set to new levels (subject to further detailed design).
  - Existing trees.
  - Indicative construction boundary.
  - Highway boundary.
  - High friction road surface.
  - Grasscrete

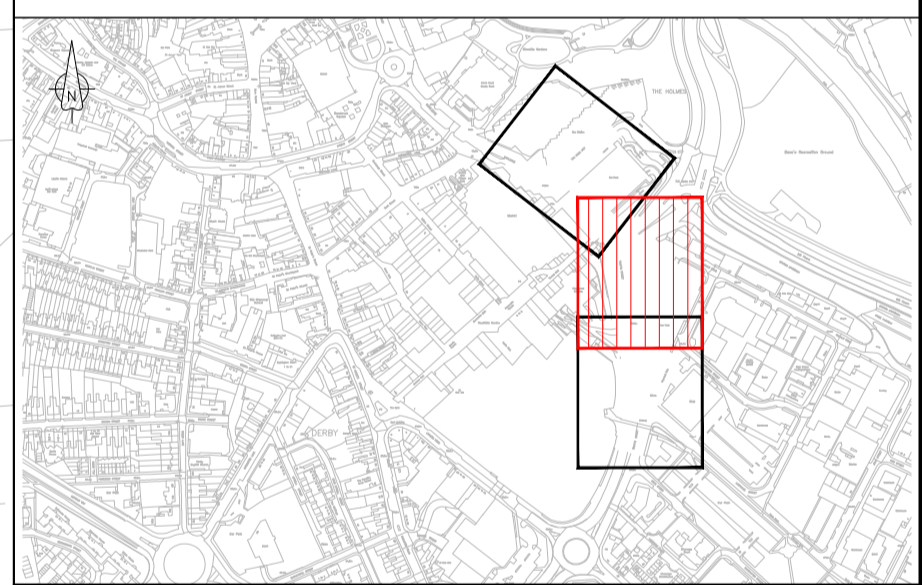

P01	23/09/22	FOR ACCEPTANCE	KG	ES	MD	MD
P02	07/10/22	FOR ACCEPTANCE	CS	ES	MD	MD
Rev	Rev. Date	Purpose of revision	Drawn	Checked	Rev'd	Apprv'd

Designer: **Jacobs**  
7th Floor, 2 Colmore Square, 38 Colmore Circus  
Queensway, Birmingham, B4 6BN  
Tel:+44(0)121 237 4000 www.jacobs.com

Client: **Derby City Council** **EUROVIA CONTRACTING**

Project: **DERBY CITY COUNCIL MOBILITY PROGRAMME MORLEDGE**

Drawing title: **LANDSCAPE SHEET 2 OF 3**

Drawing status: **S3 - For Prin. Contractor/ Design Review**

Scale: 1:250 **DO NOT SCALE**

Jacobs No. Rev **P02**

Drawing number: **N257011-EURIL-3000-YY-DRW-DE-0004**



C:\working\jacobs-emea-01\dms60568N257011-EURIL-3000-YY-DRW-DE-0004.dwg - 07/10/2022 17:00:15 - Sheet 02 - SolowczukE

REPRODUCED FROM ORDNANCE SURVEY MAPS WITH PERMISSION FROM THE CONTROLLER OF HER MAJESTY'S STATIONERY OFFICE. CROWN COPYRIGHT AND DATABASE RIGHTS 2022 ORDNANCE SURVEY 100029113